



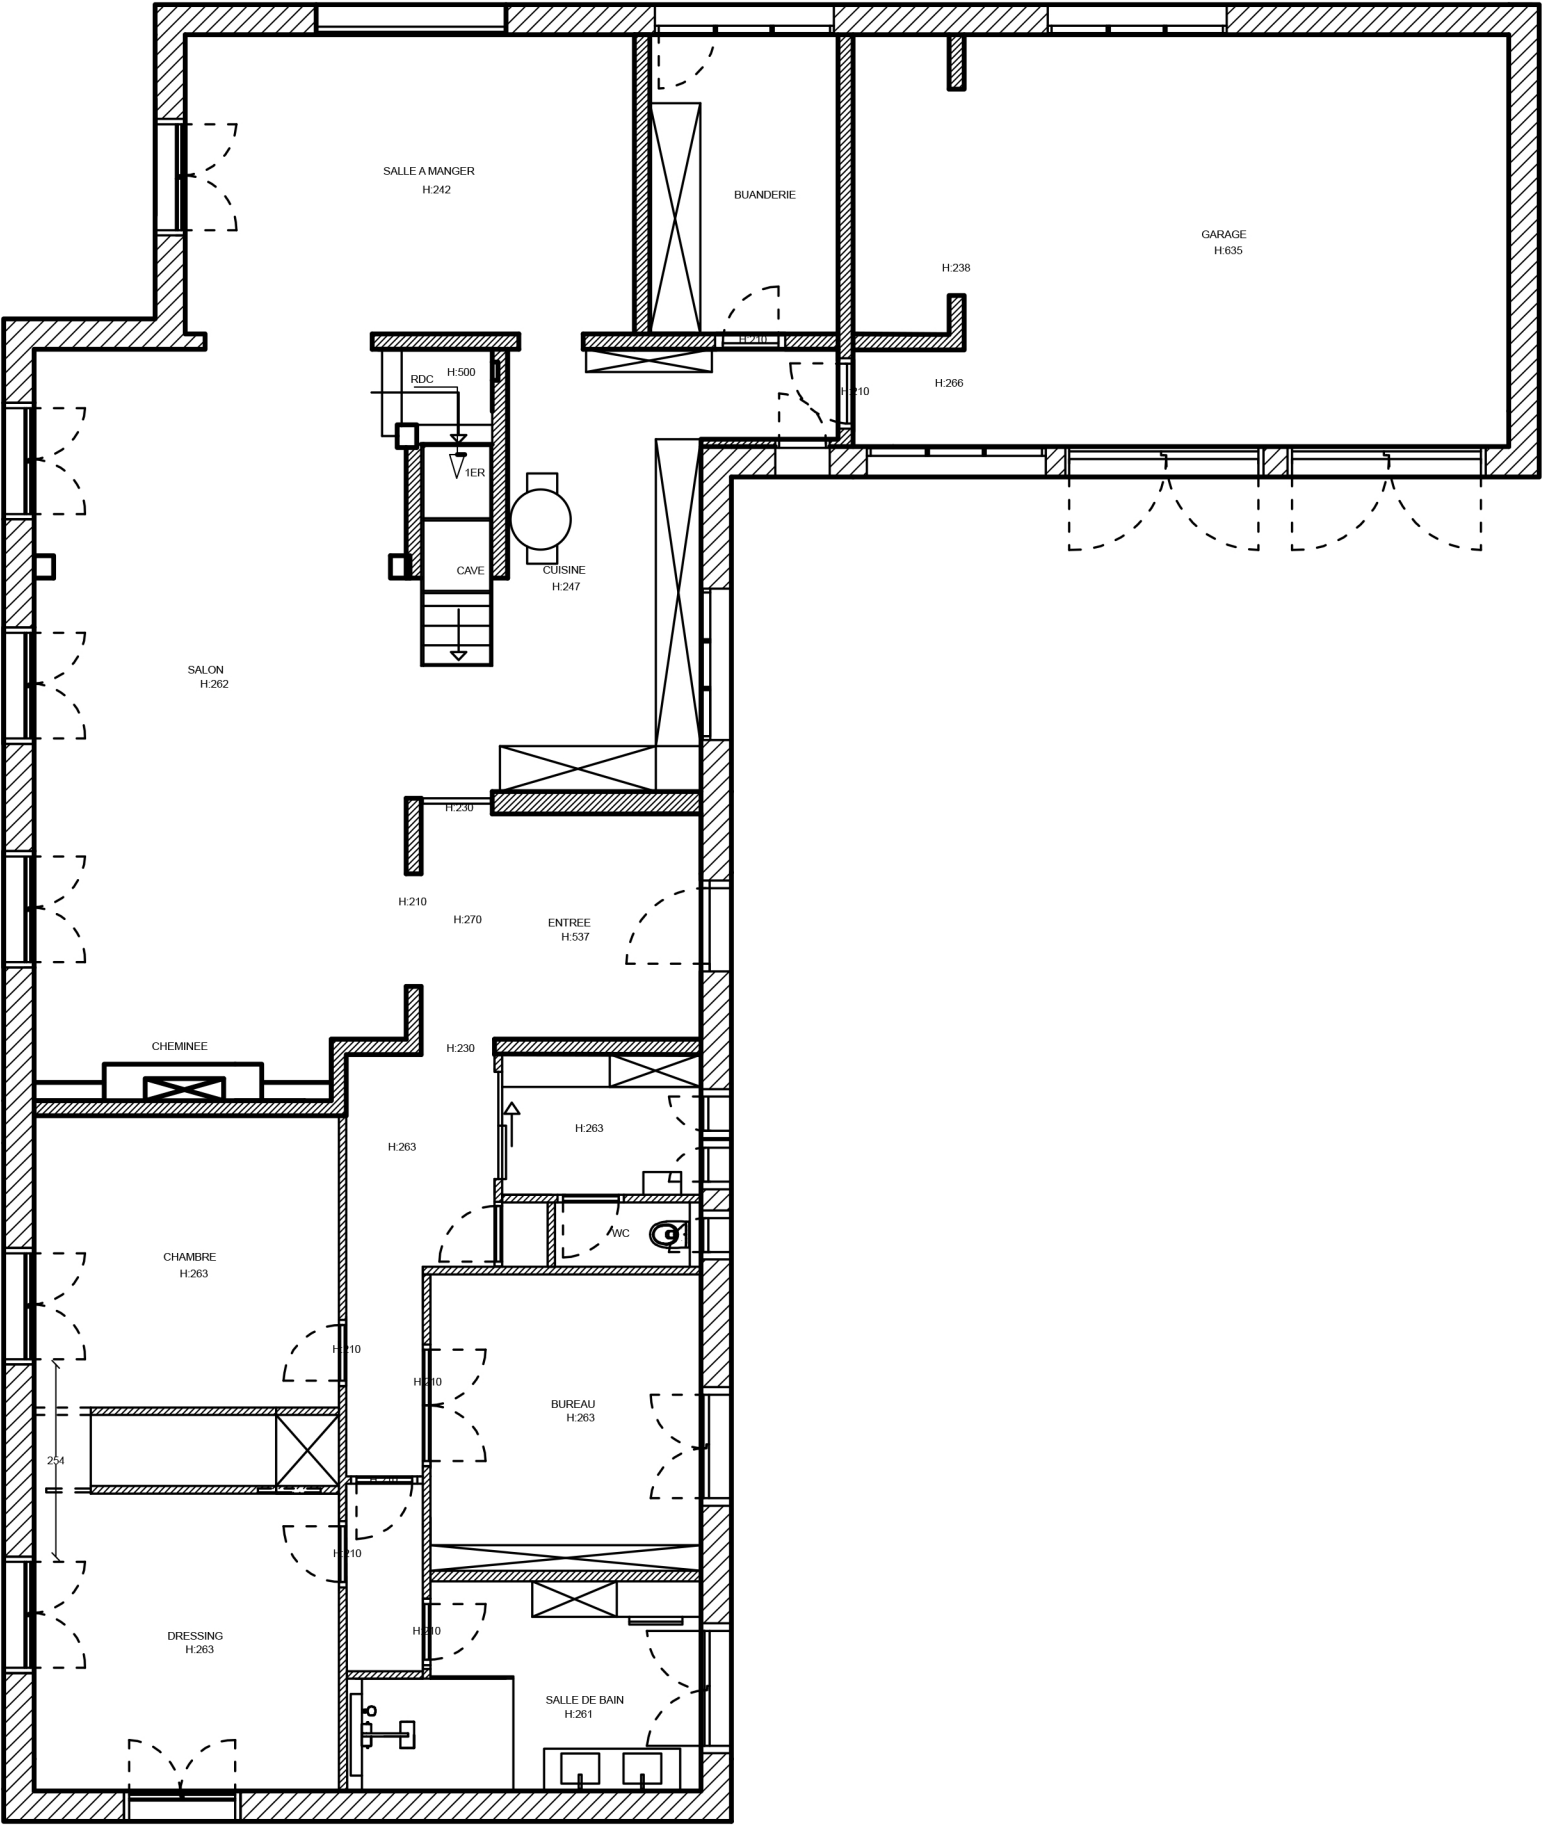

Plan 1/10

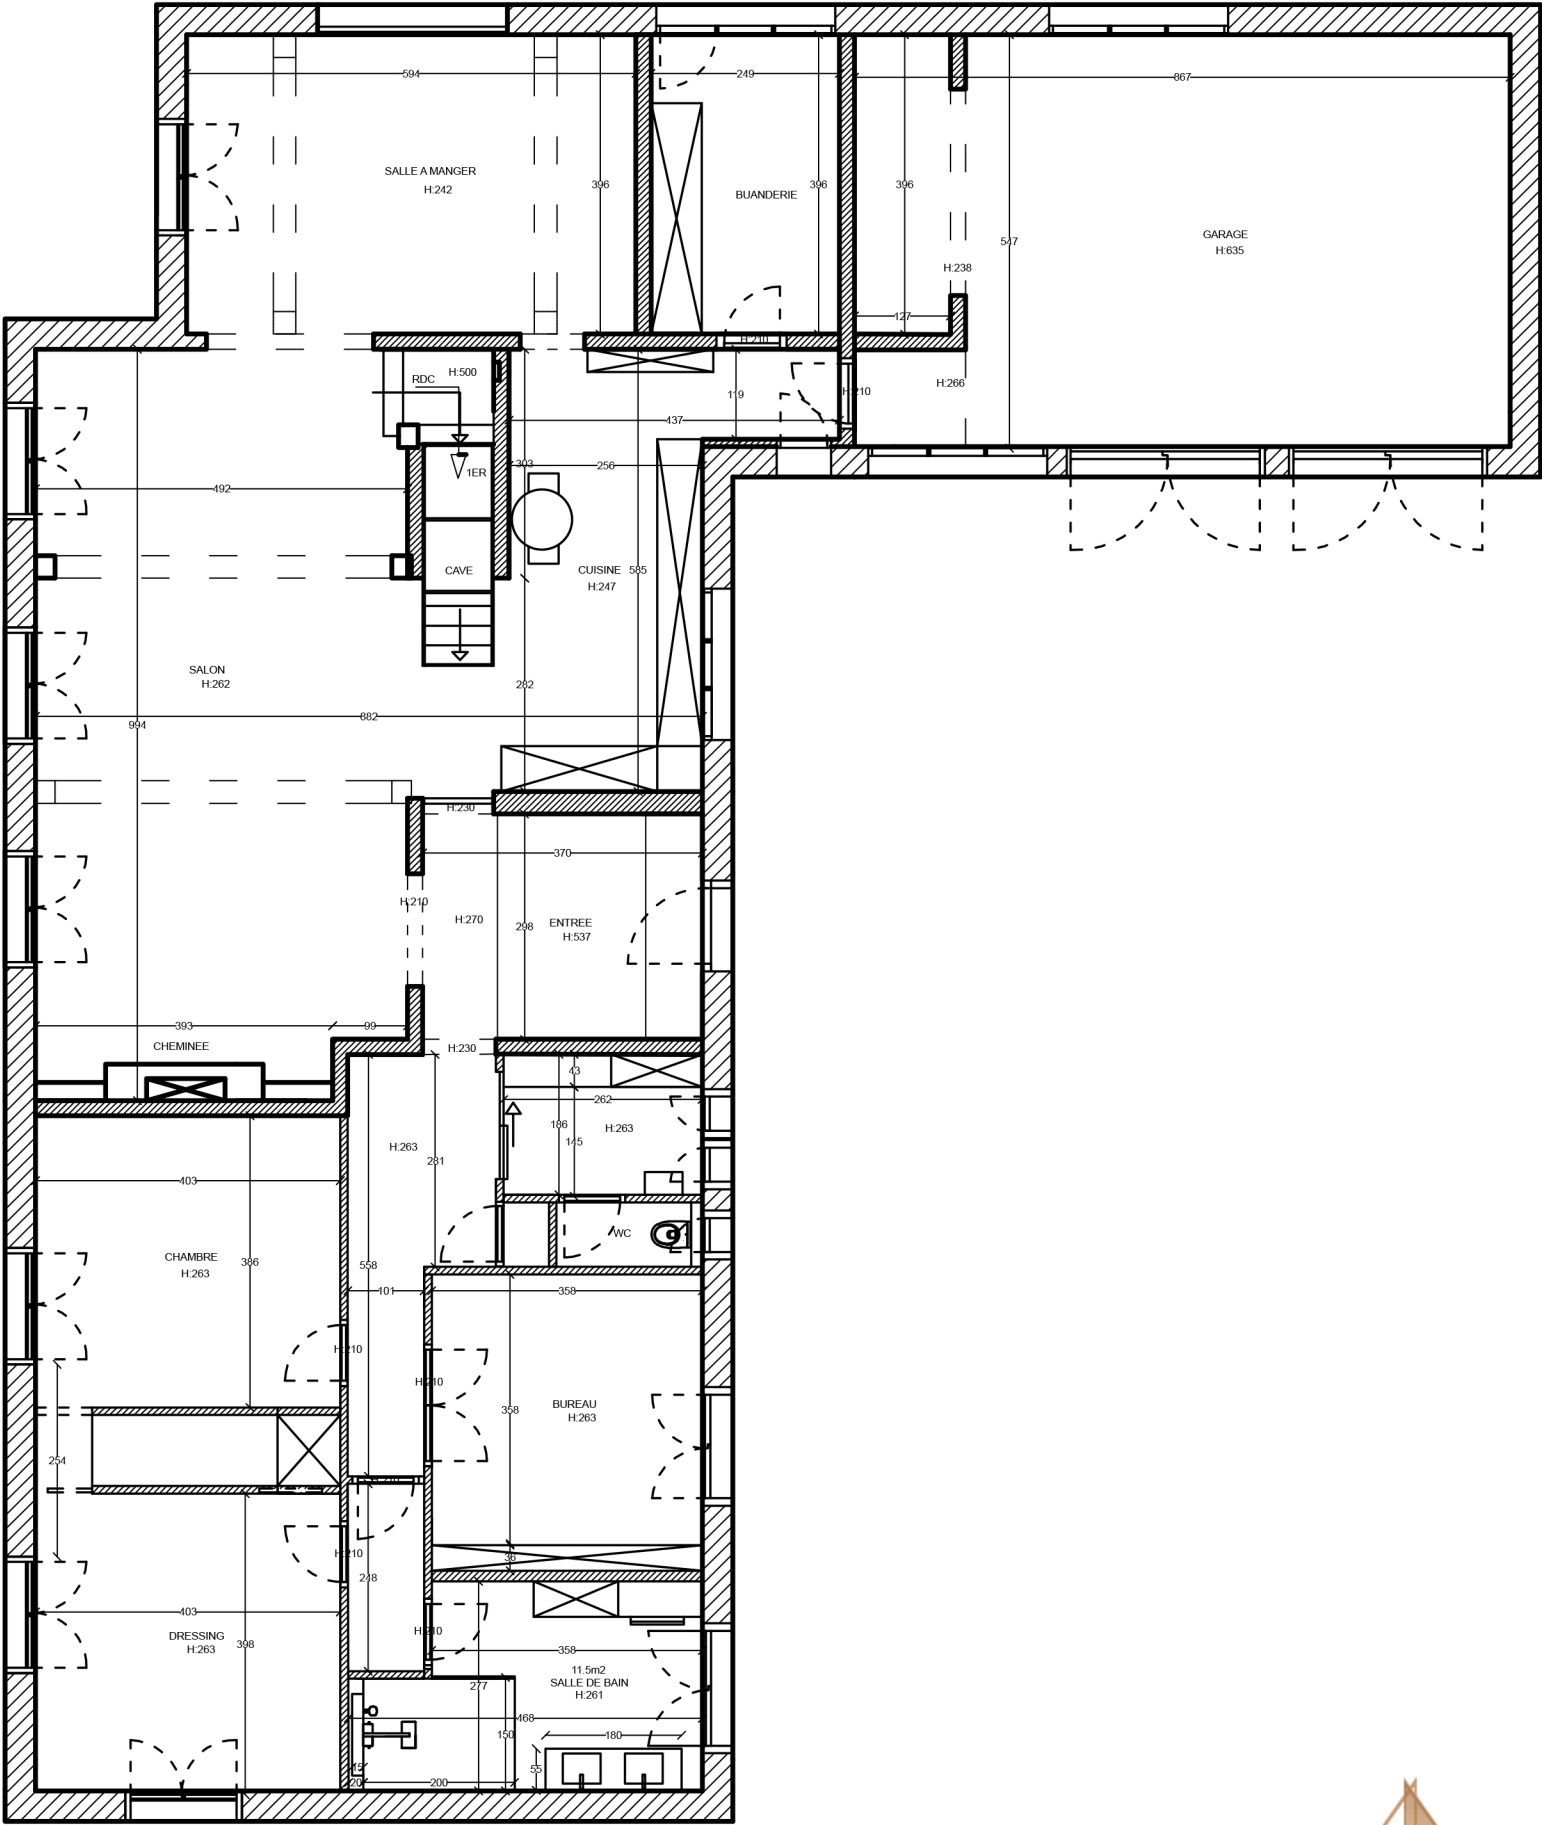

Plan + côtes 1/10

